


Dist	COUNTY	ROUTE	POST MILES TOTAL PROJECT	SHEET No.	TOTAL SHEETS
Randell D. Hiatt REGISTERED CIVIL ENGINEER May 31, 2018 PLANS APPROVAL DATE No. C50200 EXP. 6-30-19 CIVIL STATE OF CALIFORNIA					

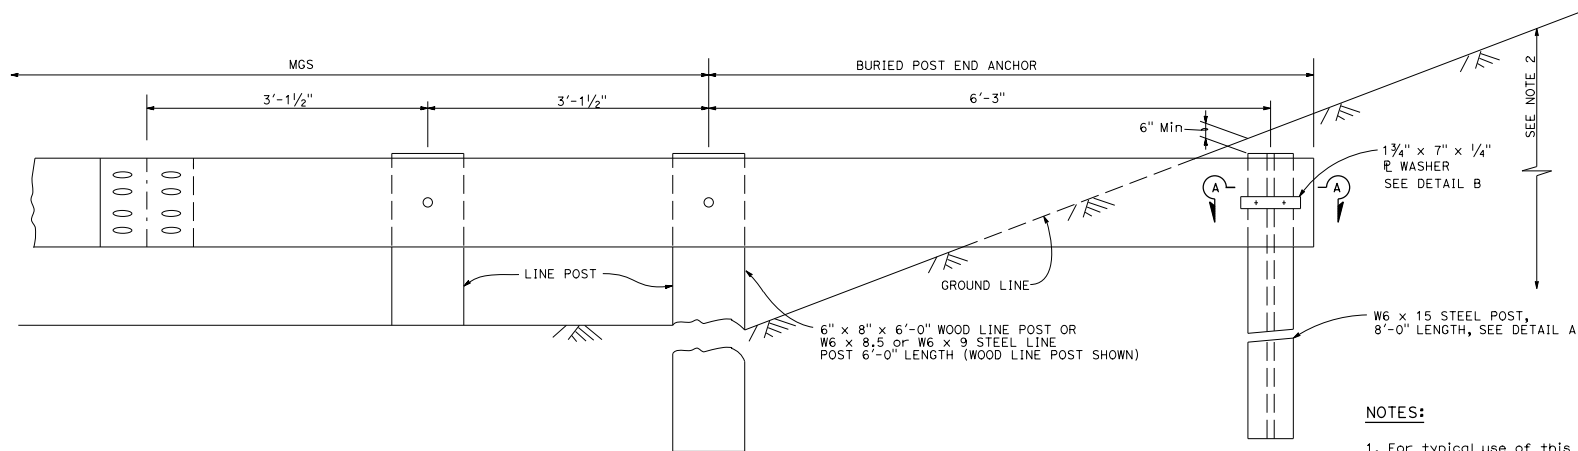


BURIED POST END ANCHOR


See Note 2

NOTES:


1. For typical use of this type of end anchor with MGS see the A77P, A77Q and A77R Series of the Standard Plans.
2. The buried post end anchor shall only be constructed at those locations where the slope perpendicular to the roadway is non-traversable.

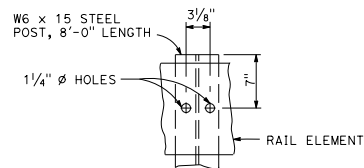

DETAIL A

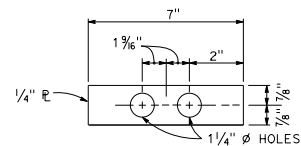

DETAIL B

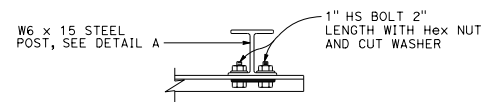

SECTION A-A

STATE OF CALIFORNIA
DEPARTMENT OF TRANSPORTATION

MIDWEST GUARDRAIL SYSTEM BURIED POST END ANCHOR

NO SCALE

A77T2